



1 DEMOLITION ELEVATION - SOUTHEAST CORRIDOR A

AD6.05 $1/8'' = 1'-0''$

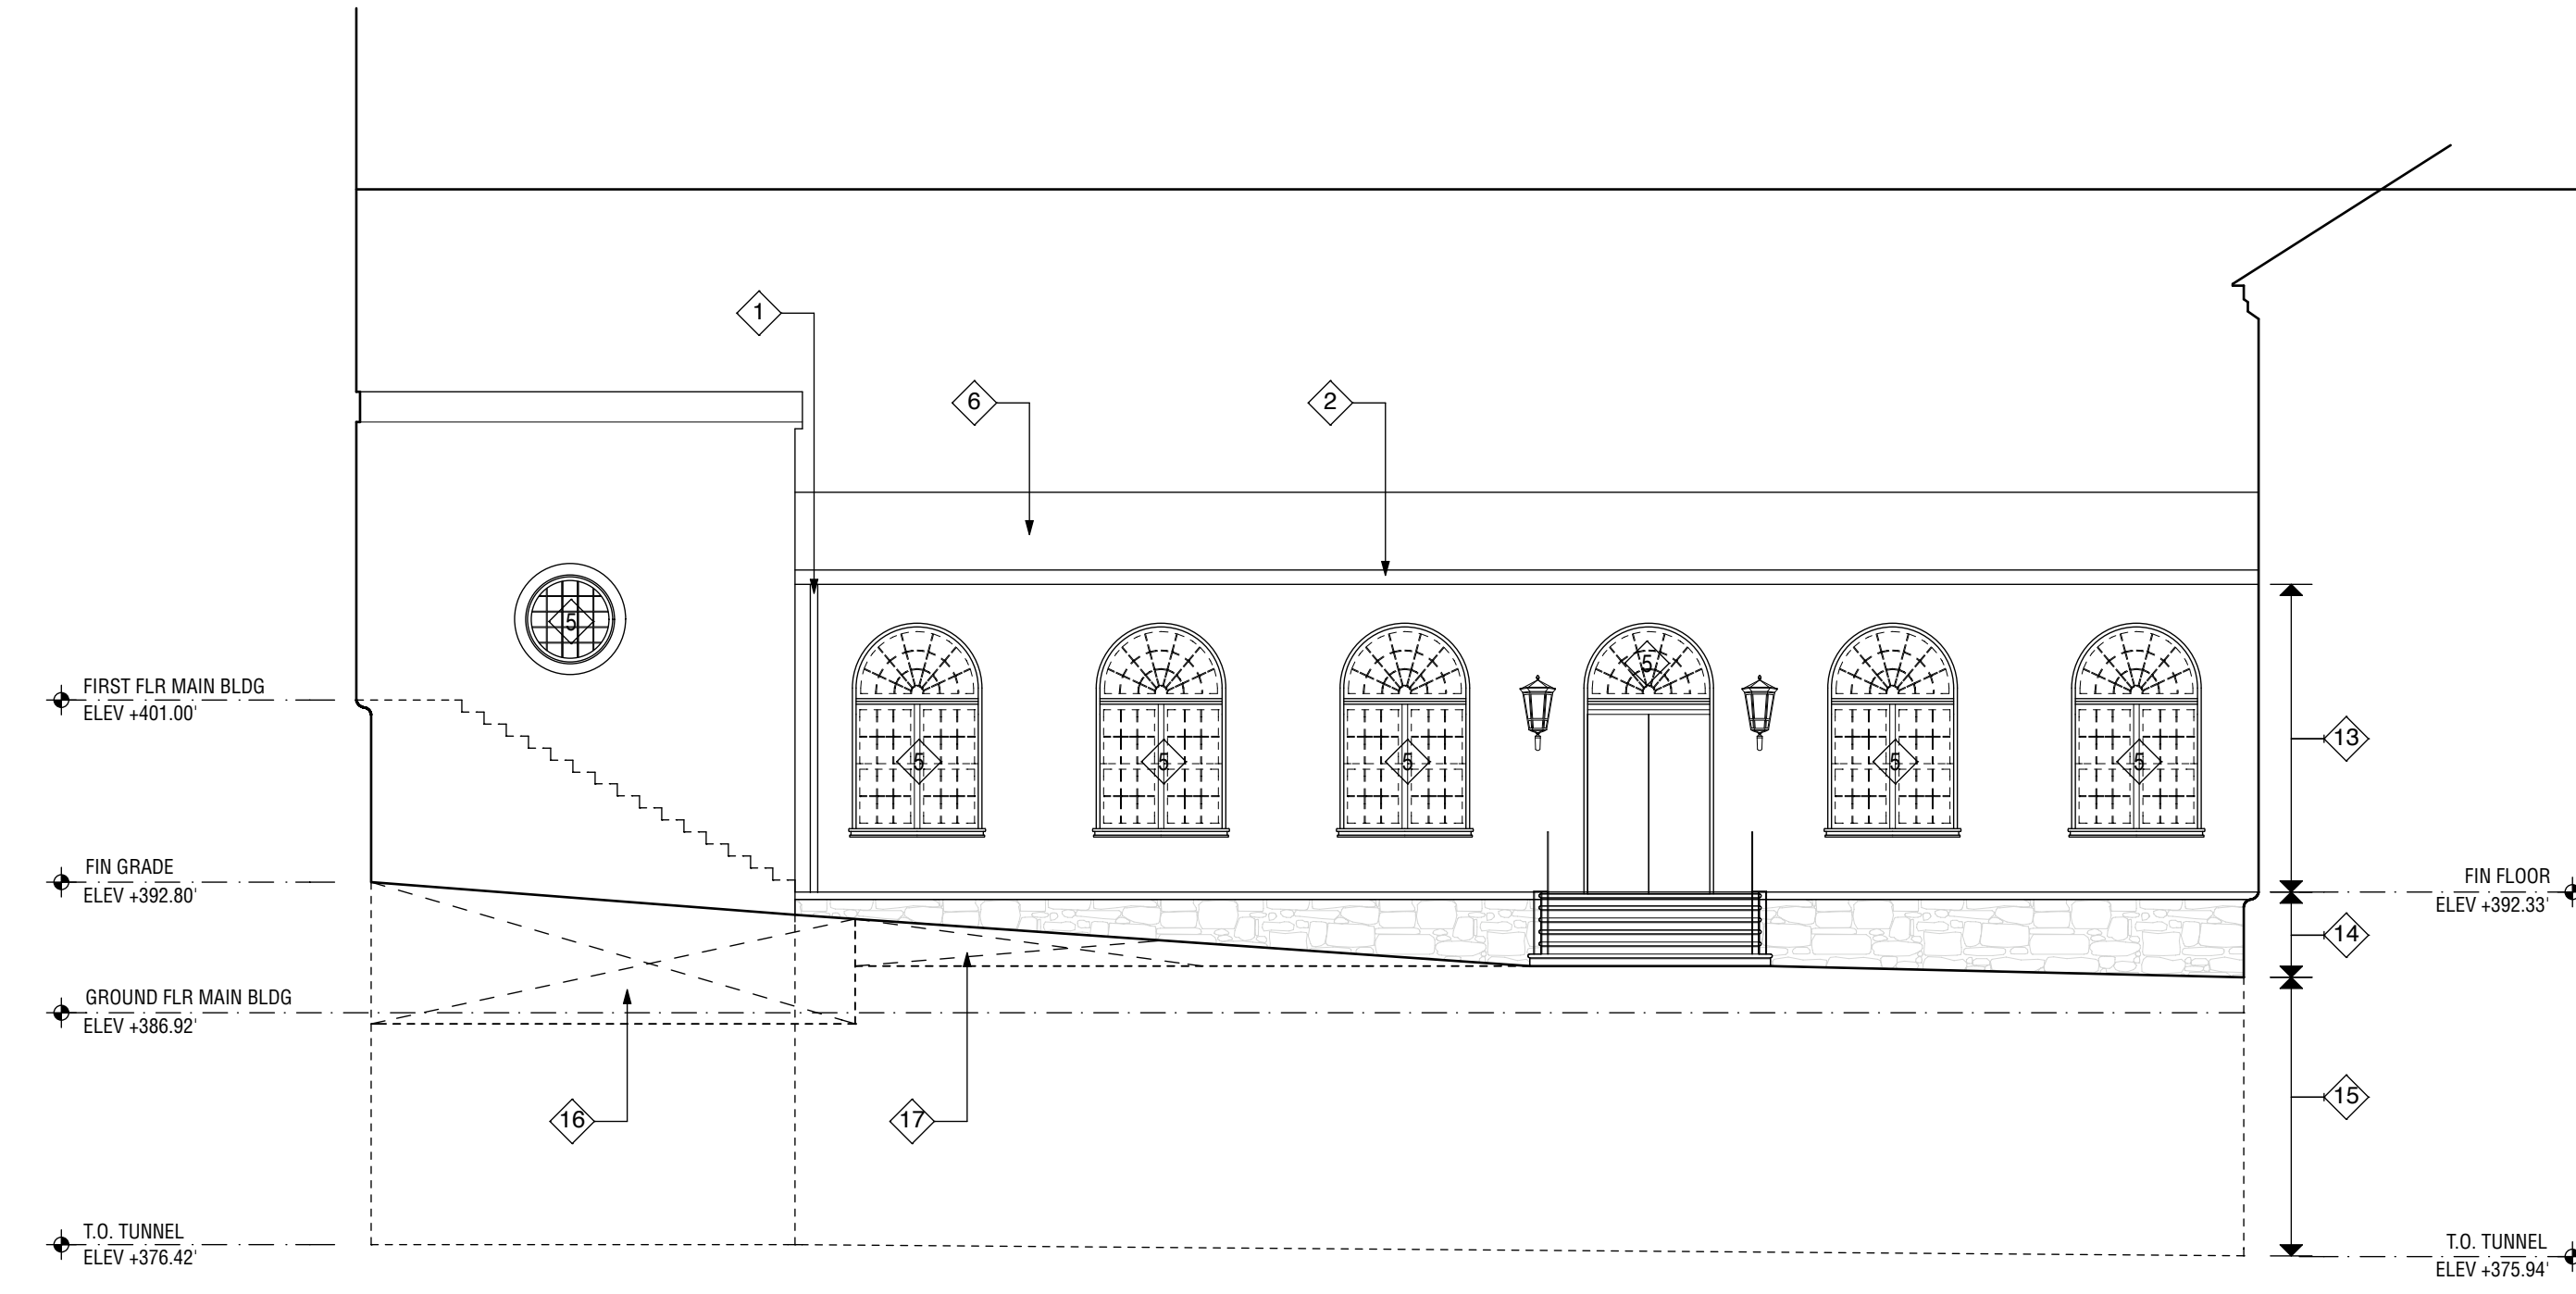

2 DEMOLITION ELEVATION - NORTHWEST CORRIDOR A

AD6.05 $1/8'' = 1'-0''$

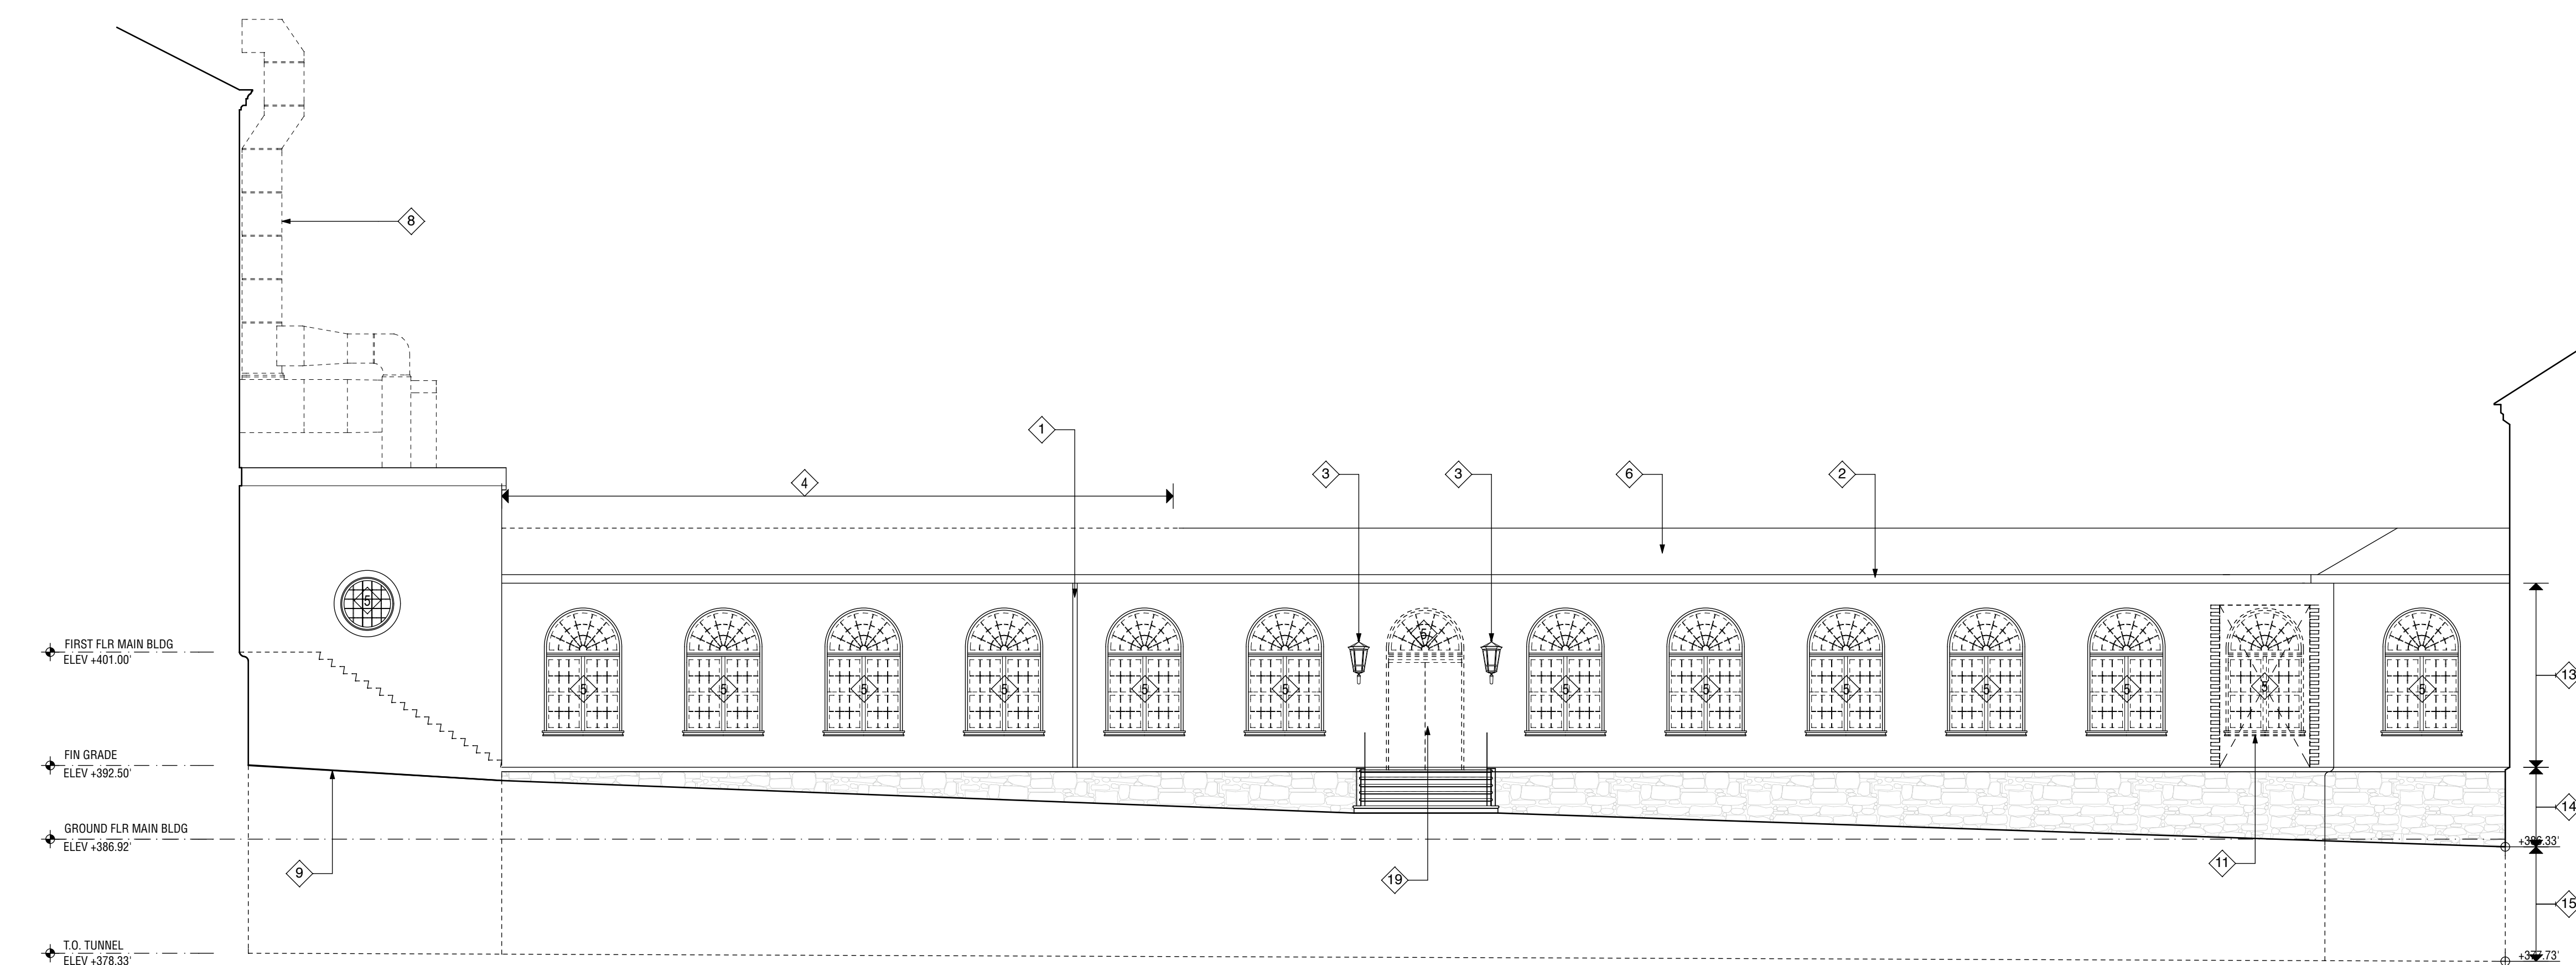

3 DEMOLITION ELEVATION - WEST CORRIDOR B

AD6.05 $1/8'' = 1'-0''$



4 DEMOLITION ELEVATION - EAST CORRIDOR B

AD6.05 $1/8" = 1'-0"$

CLIENT



WOODROW WILSON HIGH SCHOOL

3950 Chesapeake St NW
Washington, DC 20016
T: 202-282-0120

ARCHITECT



cox graae + spack architects
2909 M STREET NW,
WASHINGTON, DC 20007
T: 202-965-7070 F: 202-965-7144

ASSOCIATE ARCHITECTS

Fanning - Howey
210 North Lee Street, Suite 208
Alexandria, VA 22314
T: 703.519.9822 F: 703.519.9823

CONSULTANTS

CIVIL ENGINEERING
Delon Hampton & Associates
8403 Colesville Rd, Suite 600
Silver Spring, MD 20910
T: 301.585.0100 F: 301.585.6486

GEOTECHNICAL ENGINEERING
Thomas L. Brown Associates
 1400 Eye Street NW, Suite 440
 Washington, DC 20005
 T: 202.387.0022 F: 202.682.1367

MEP ENGINEERING
Fanning - Howey
210 North Lee Street, Suite 208
Alexandria, VA 22314
T: 703.519.9822 F: 703.519.9823

STRUCTURAL ENGINEERING
ReStl Designers, INC.
 702 Russel Avenue, Suite 400
 Gaithersburg, MD 20877
 T: 301.257.6872 F: 301.926.3109

REGISTRATION


[illegible]

CGS PROJECT NO.: 2905


DRAWN BY:

CHECKED BY:


GRAPHIC SCALE:

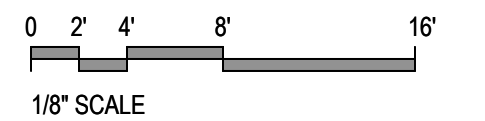

KEY PLAN

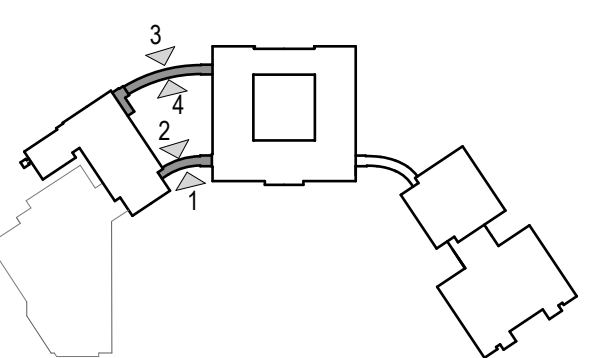

SHEET TITLE

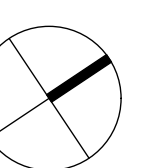DEMOLITION CORRIDORS A&B
ELEVATIONS

AD6.05